


Drawing name: K:\VAB_Civil\16105004 - Norsworthy Rezoning\CADD\Exhibits\16105004-UTILITIES-WATER.dwg WATER MASTER PLAN 30X42 May 06, 2013 2:46pm by: reasmadigan

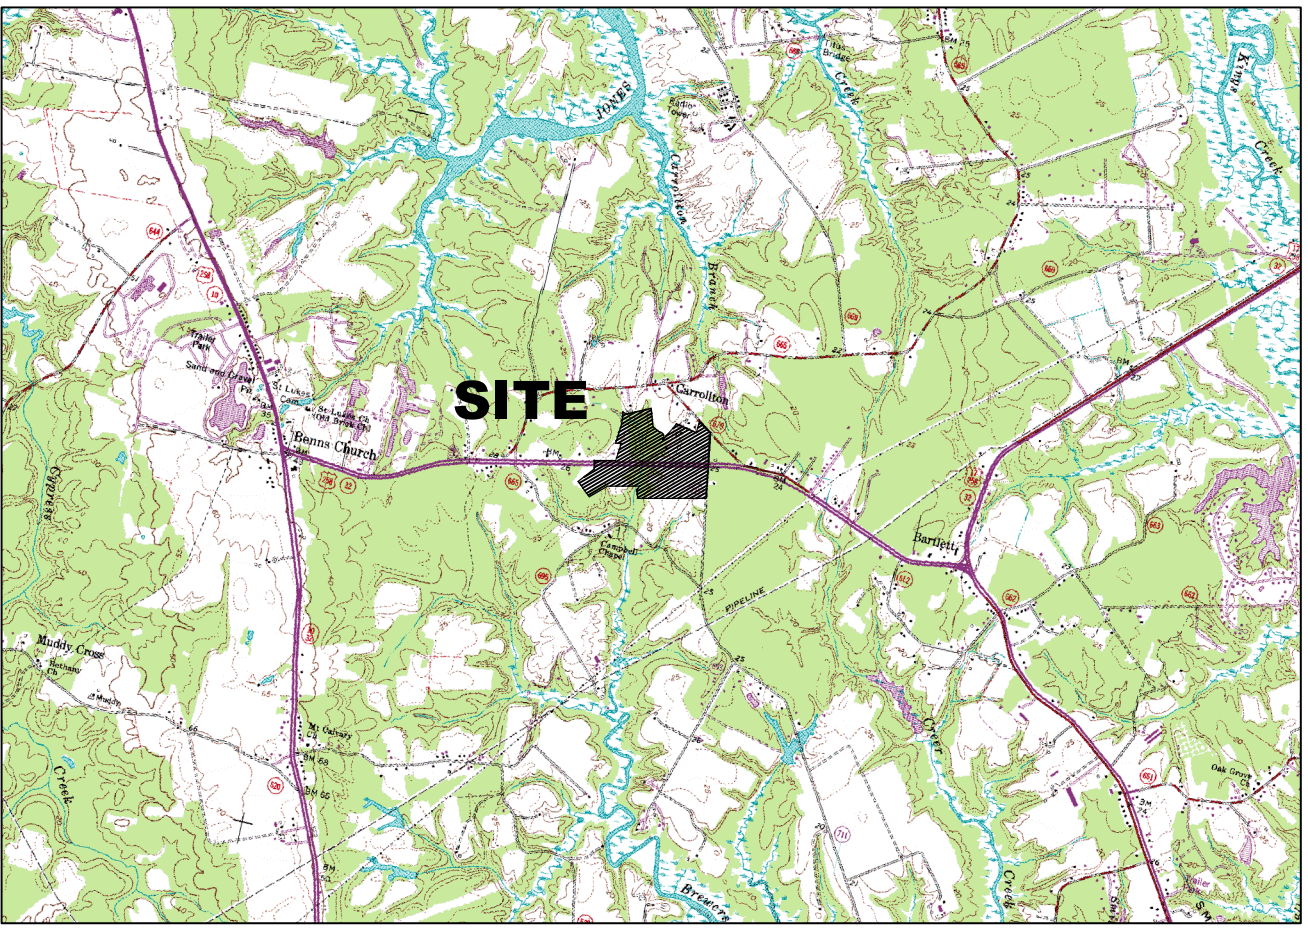

VICINITY MAP

SCALE: 1"=4000'

BREWER'S STATION MASTER WATER PLAN

LEGEND

- EXISTING 16" WATER MAIN
- PROPOSED WATER MAIN


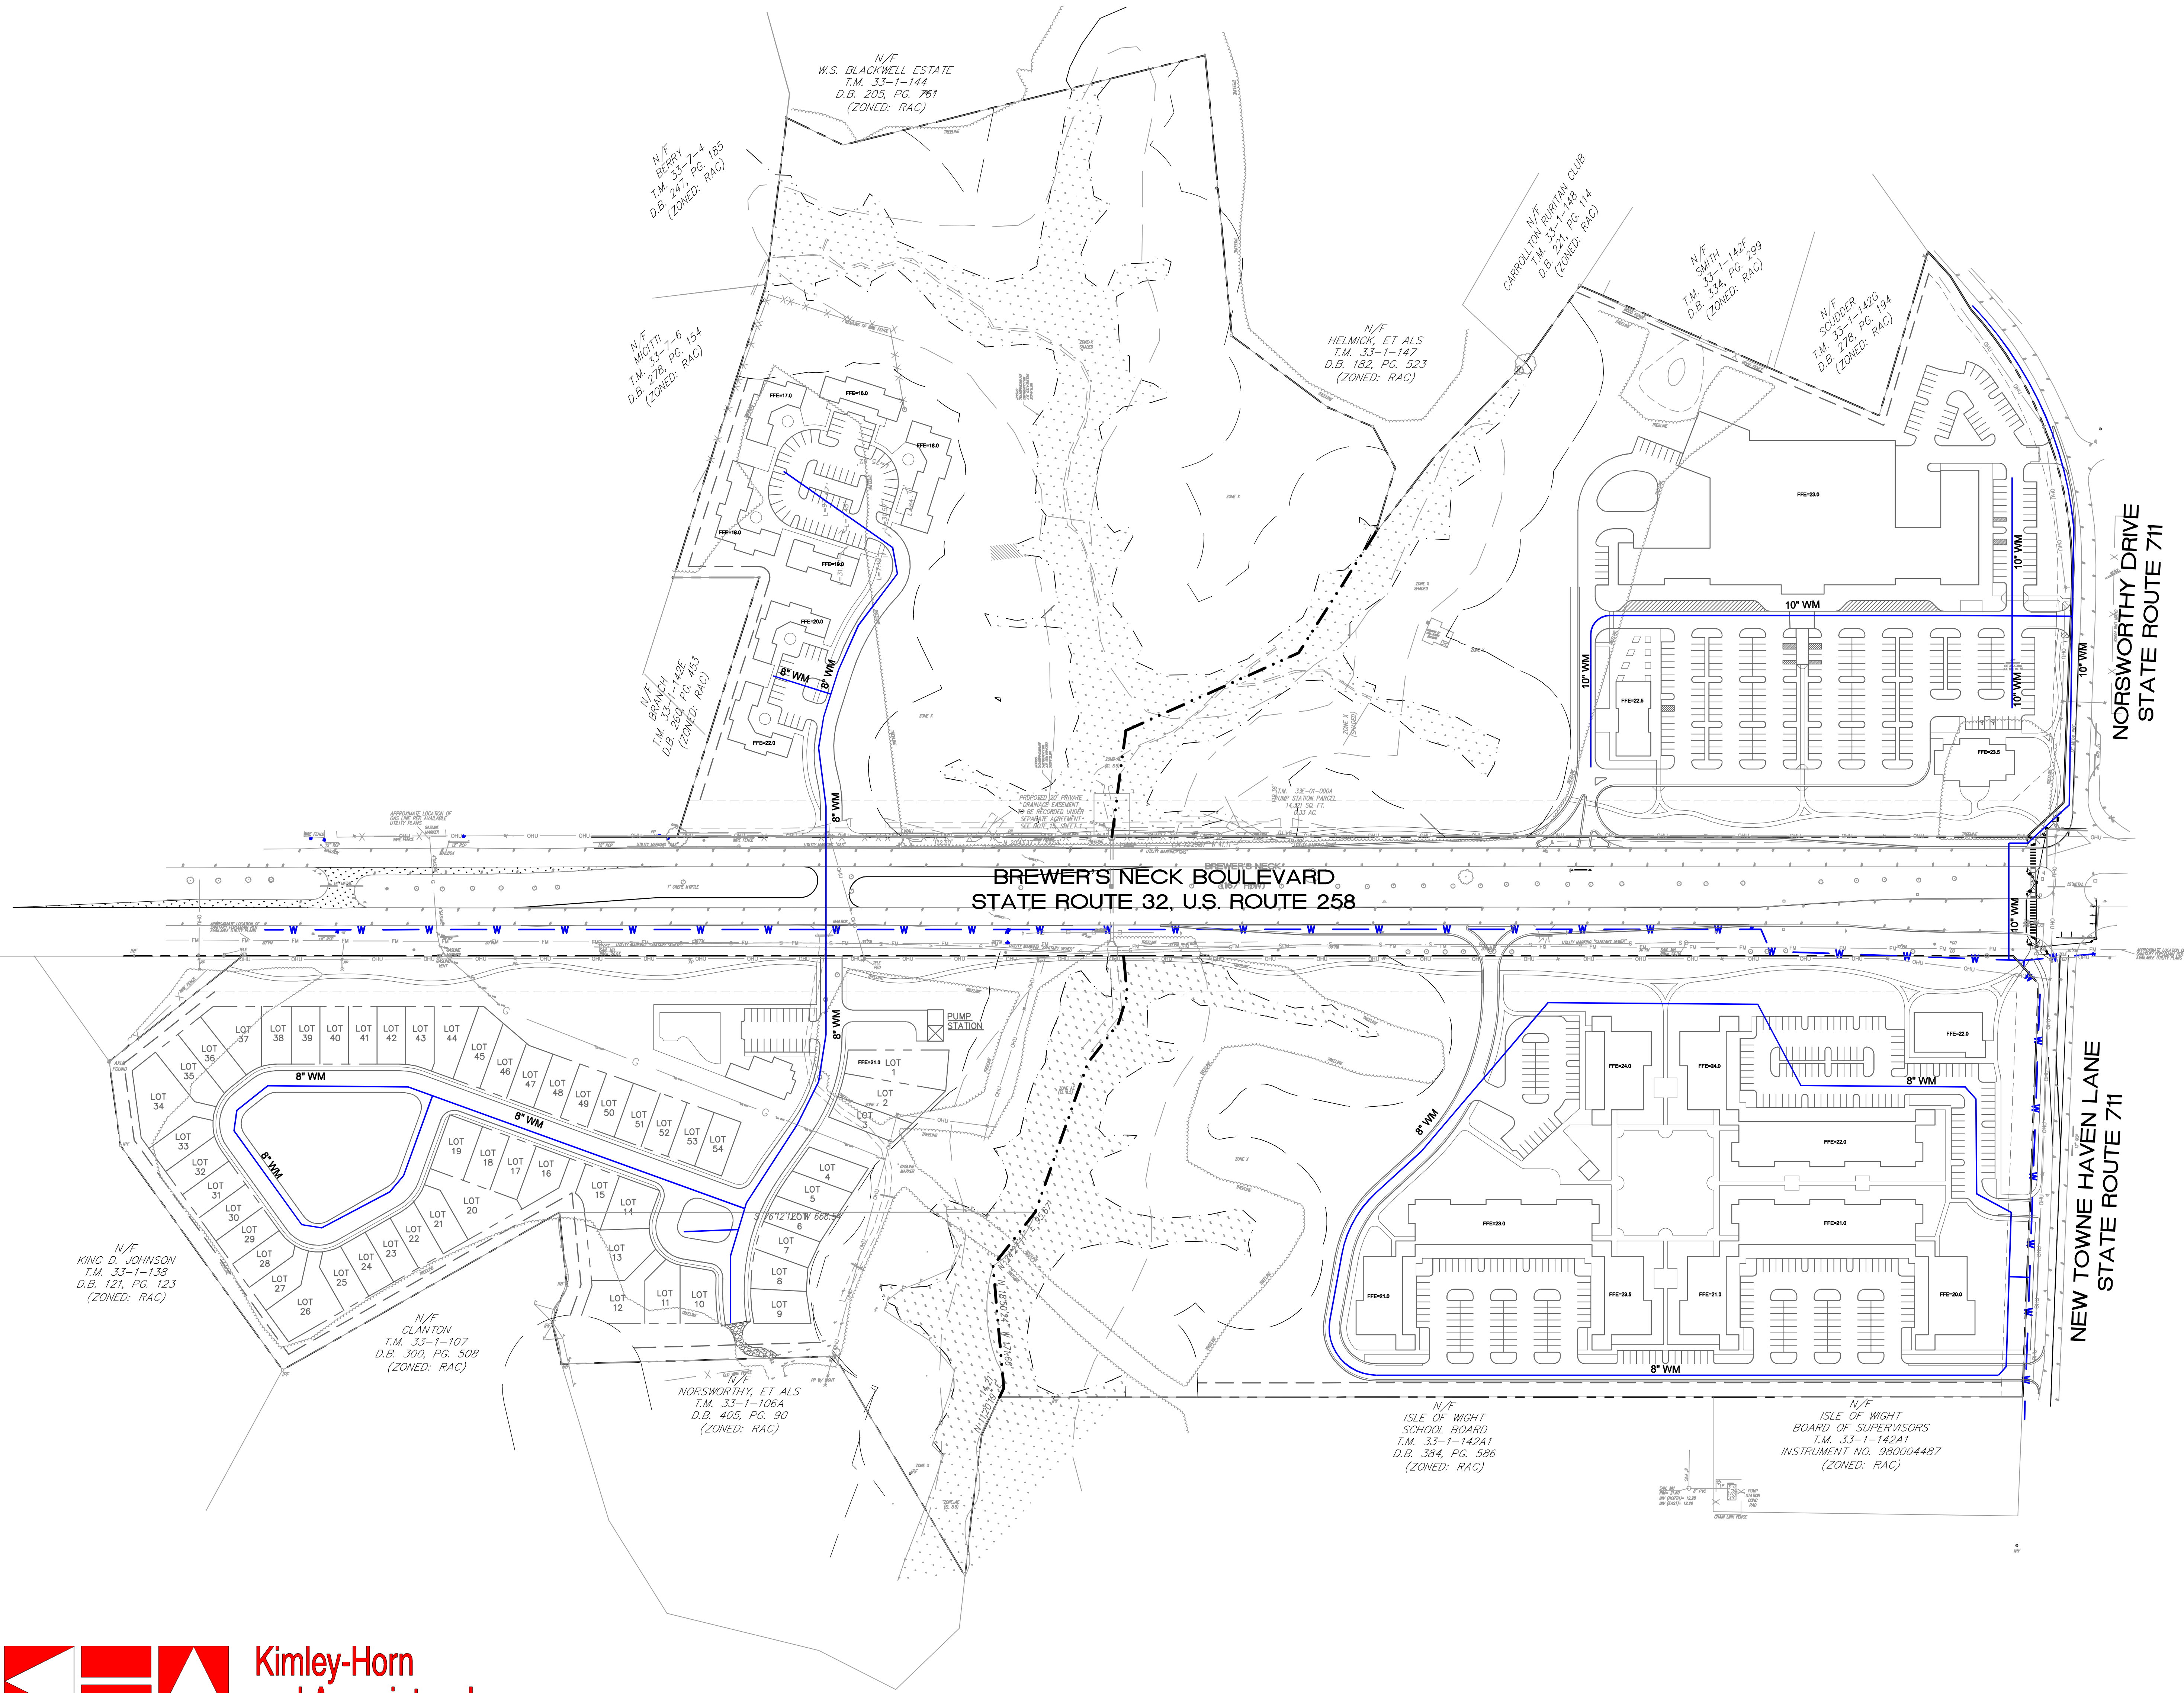


EXHIBIT 'D'

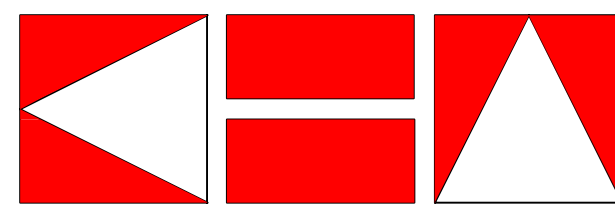

**Kimley-Horn
and Associates, Inc.**

4500 Main Street, Suite 500
Virginia Beach, Virginia 23462
Tel. No. (757) 213-8600

DATE: 5.10.13

GRAPHIC SCALE

