



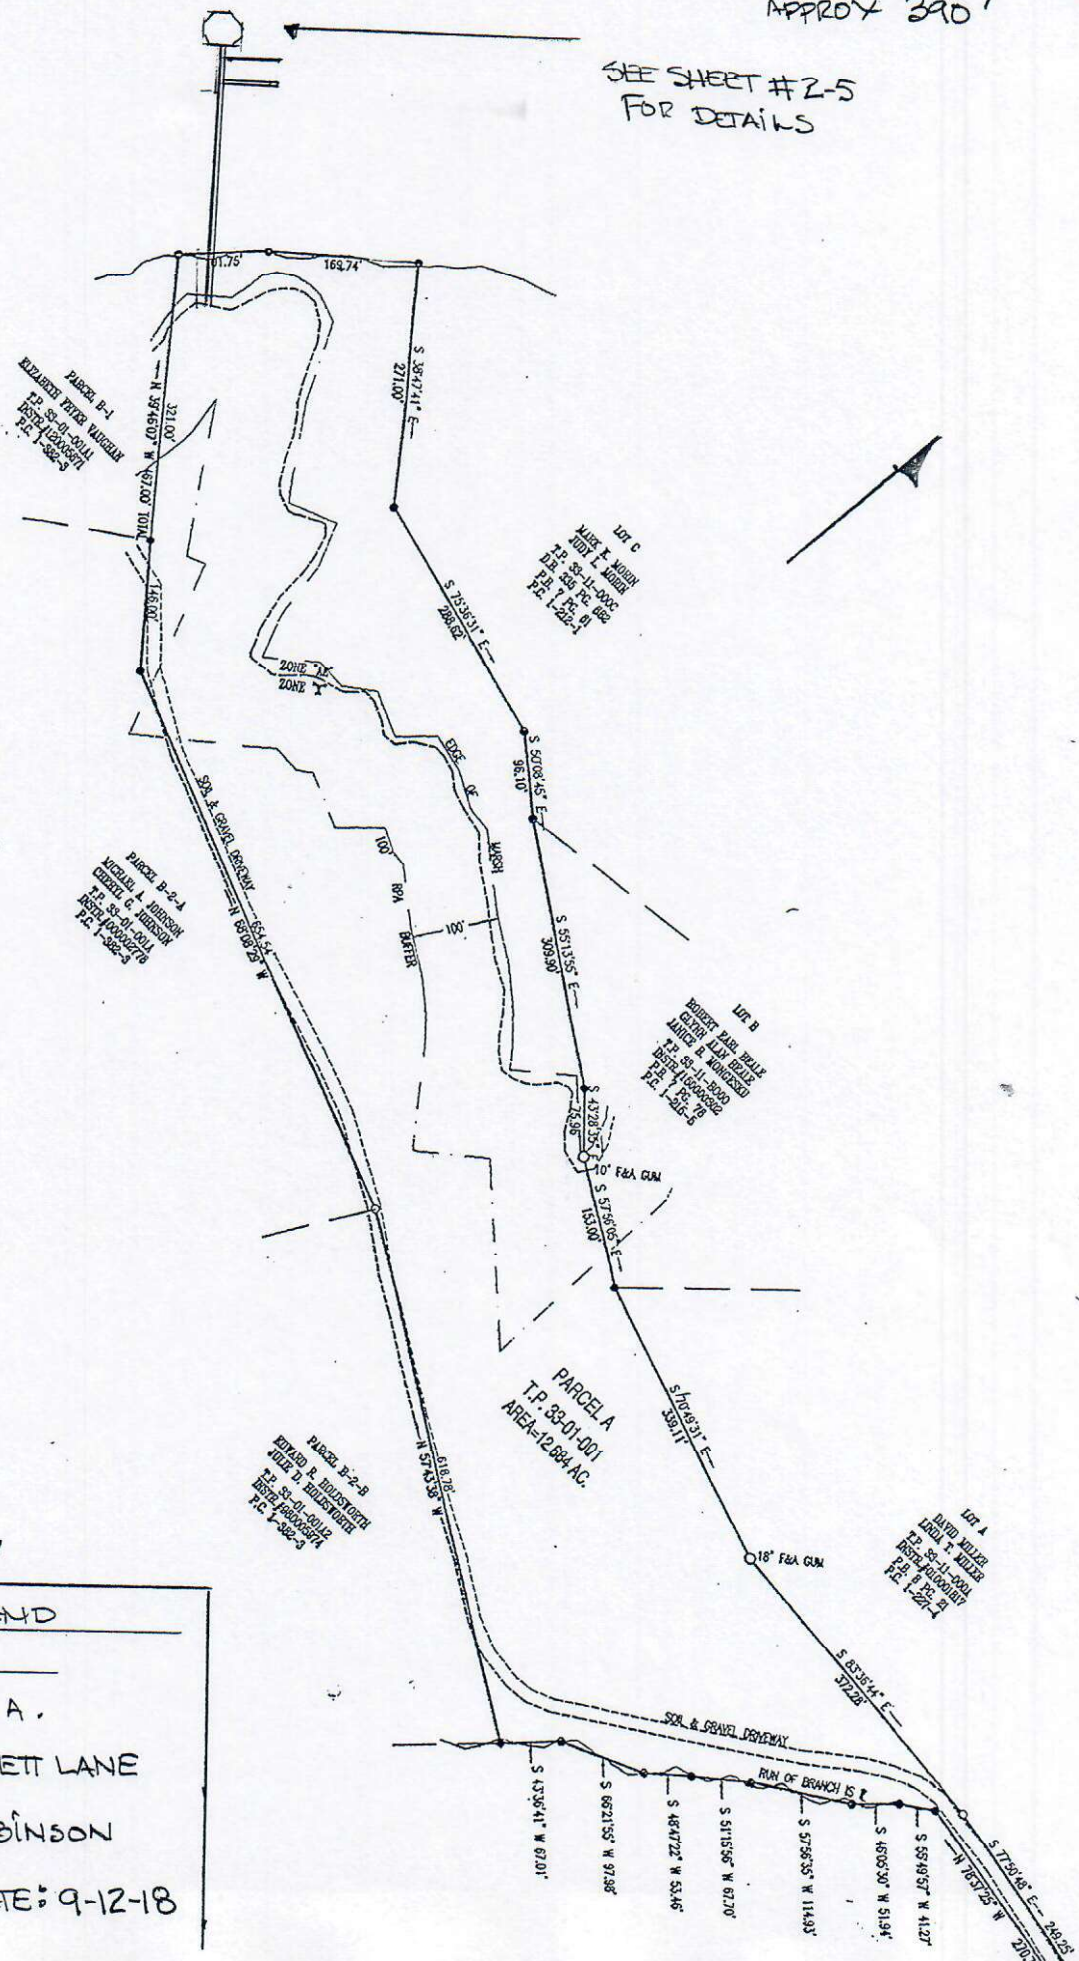


PROPOSED PIER AND BOATHOUSE

SHEET: 1 OF 5 DATE: 9-12-18

TO DEAD END


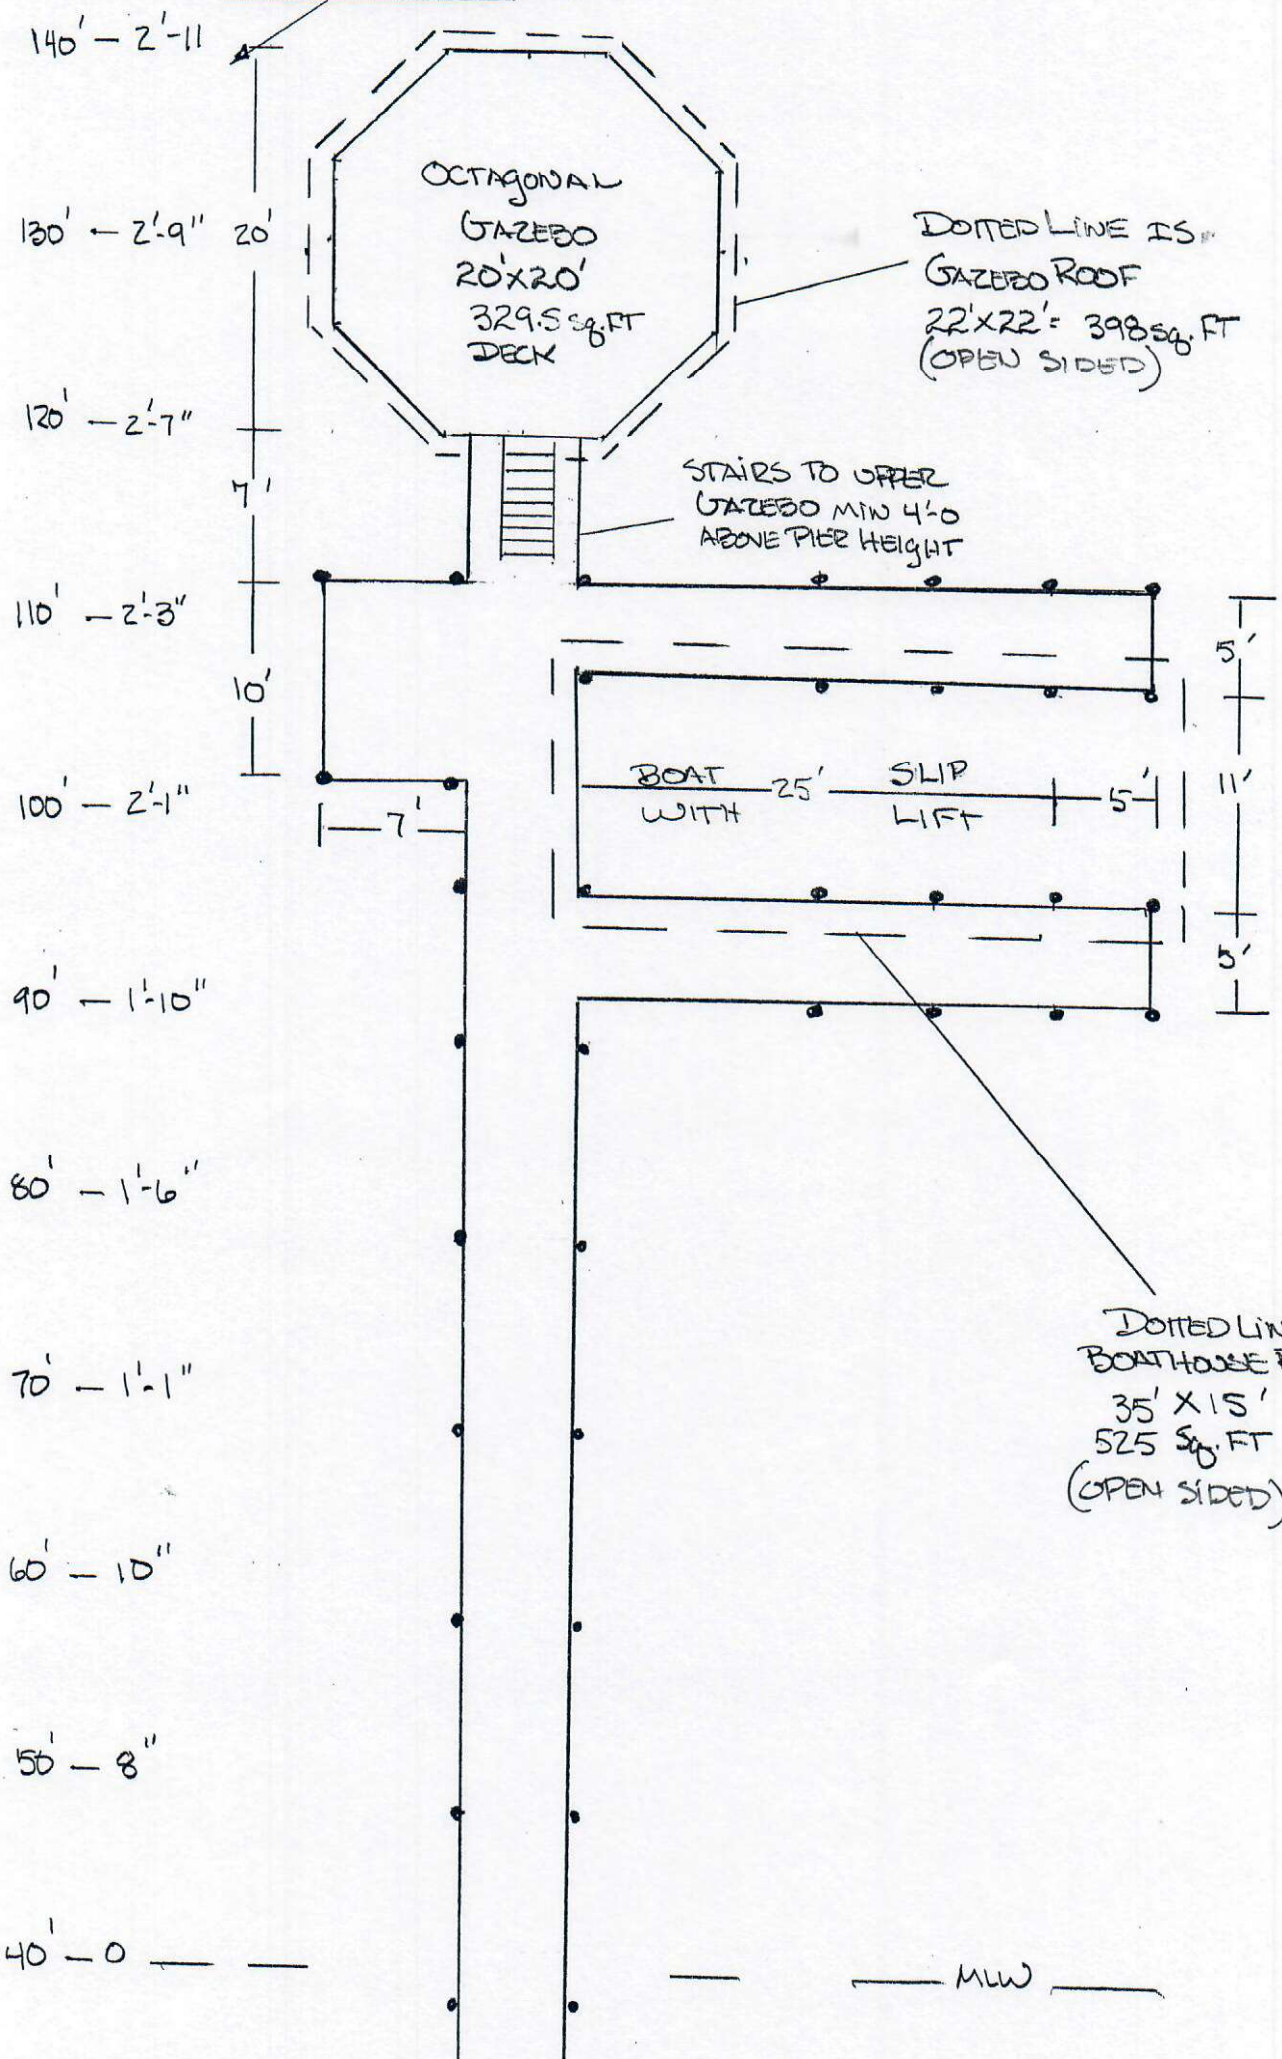

MATERIALS:


- ALL PILES TREATED
- ALL LUMBER TREATED
- ALL HARDWARE AND BOAT LIFT GALVANIZED

LAZEBO ROOF:

- 22' X 22' OCTAGONAL
- 398 SQ FT TOTAL
- REMAINING MATERIAL SAME AS BOATHOUSE ROOF



BOATHOUSE ROOF:

- 35' X 15'
- 8/12 PITCH
- 2X10 RAFTERS
- 1/2" PLYWOOD SHEATHING
- ASPHALT SHINGLES

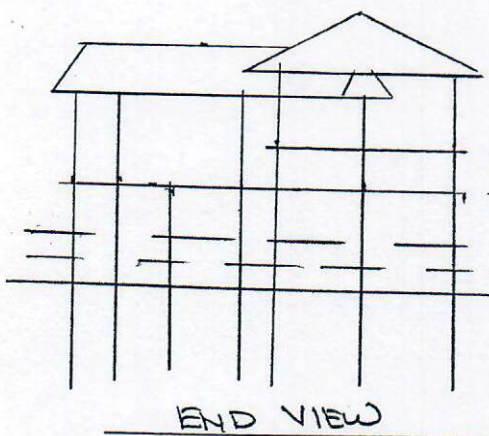

NOTE: NO MARSH GRASS @ PROJECT SITE

END VIEW

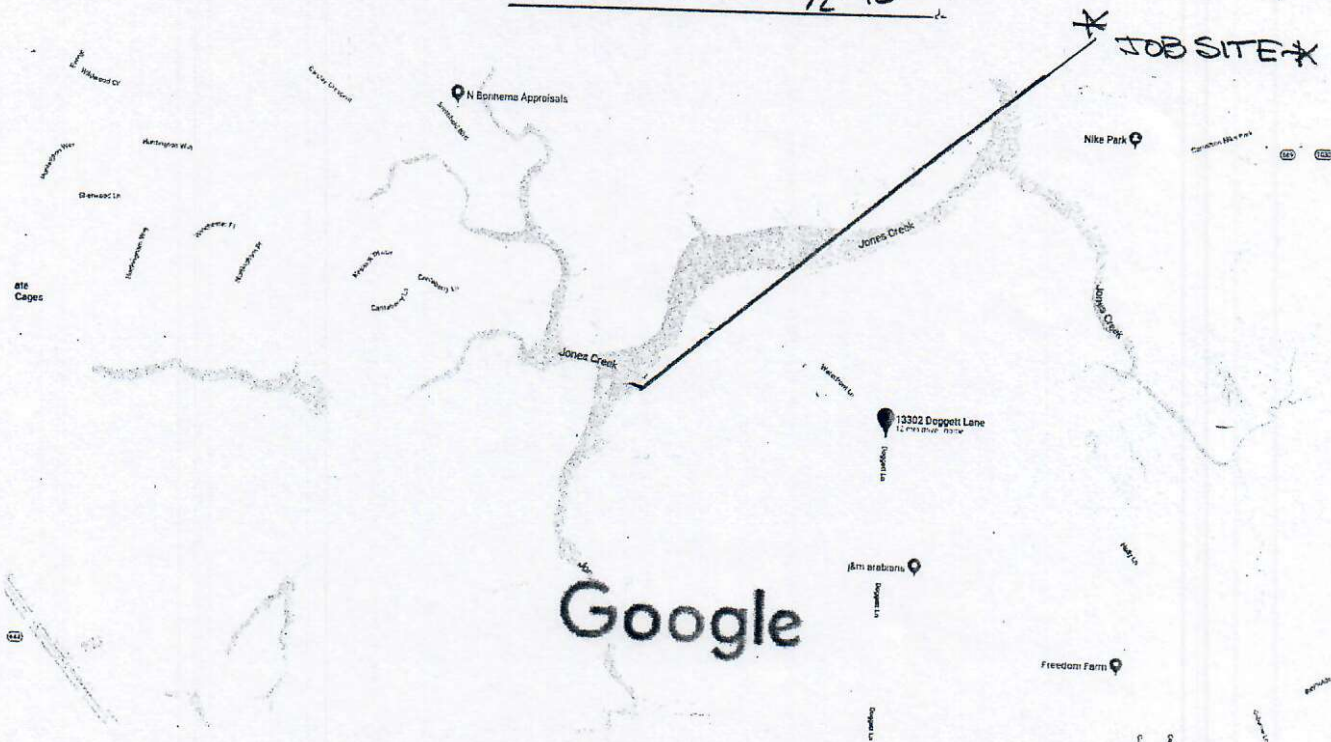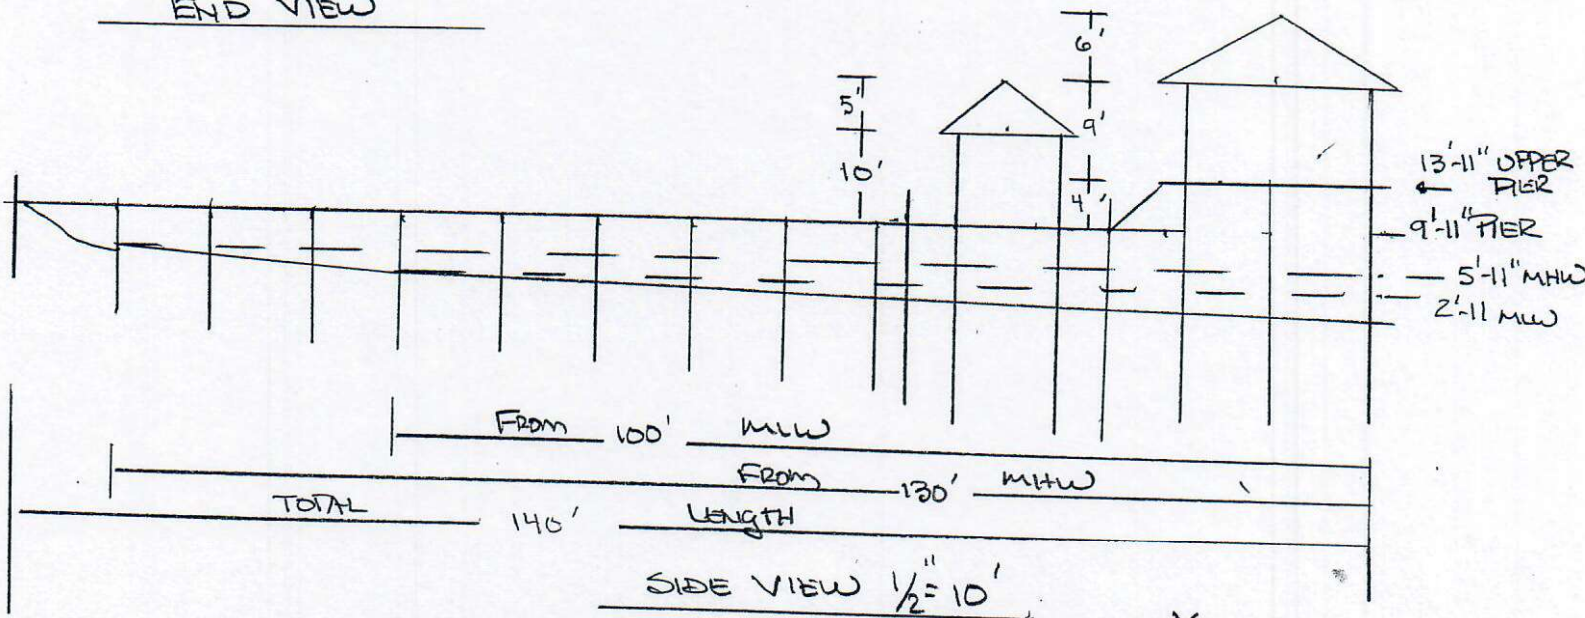

GOOGLE MAPS

SHEET #3