
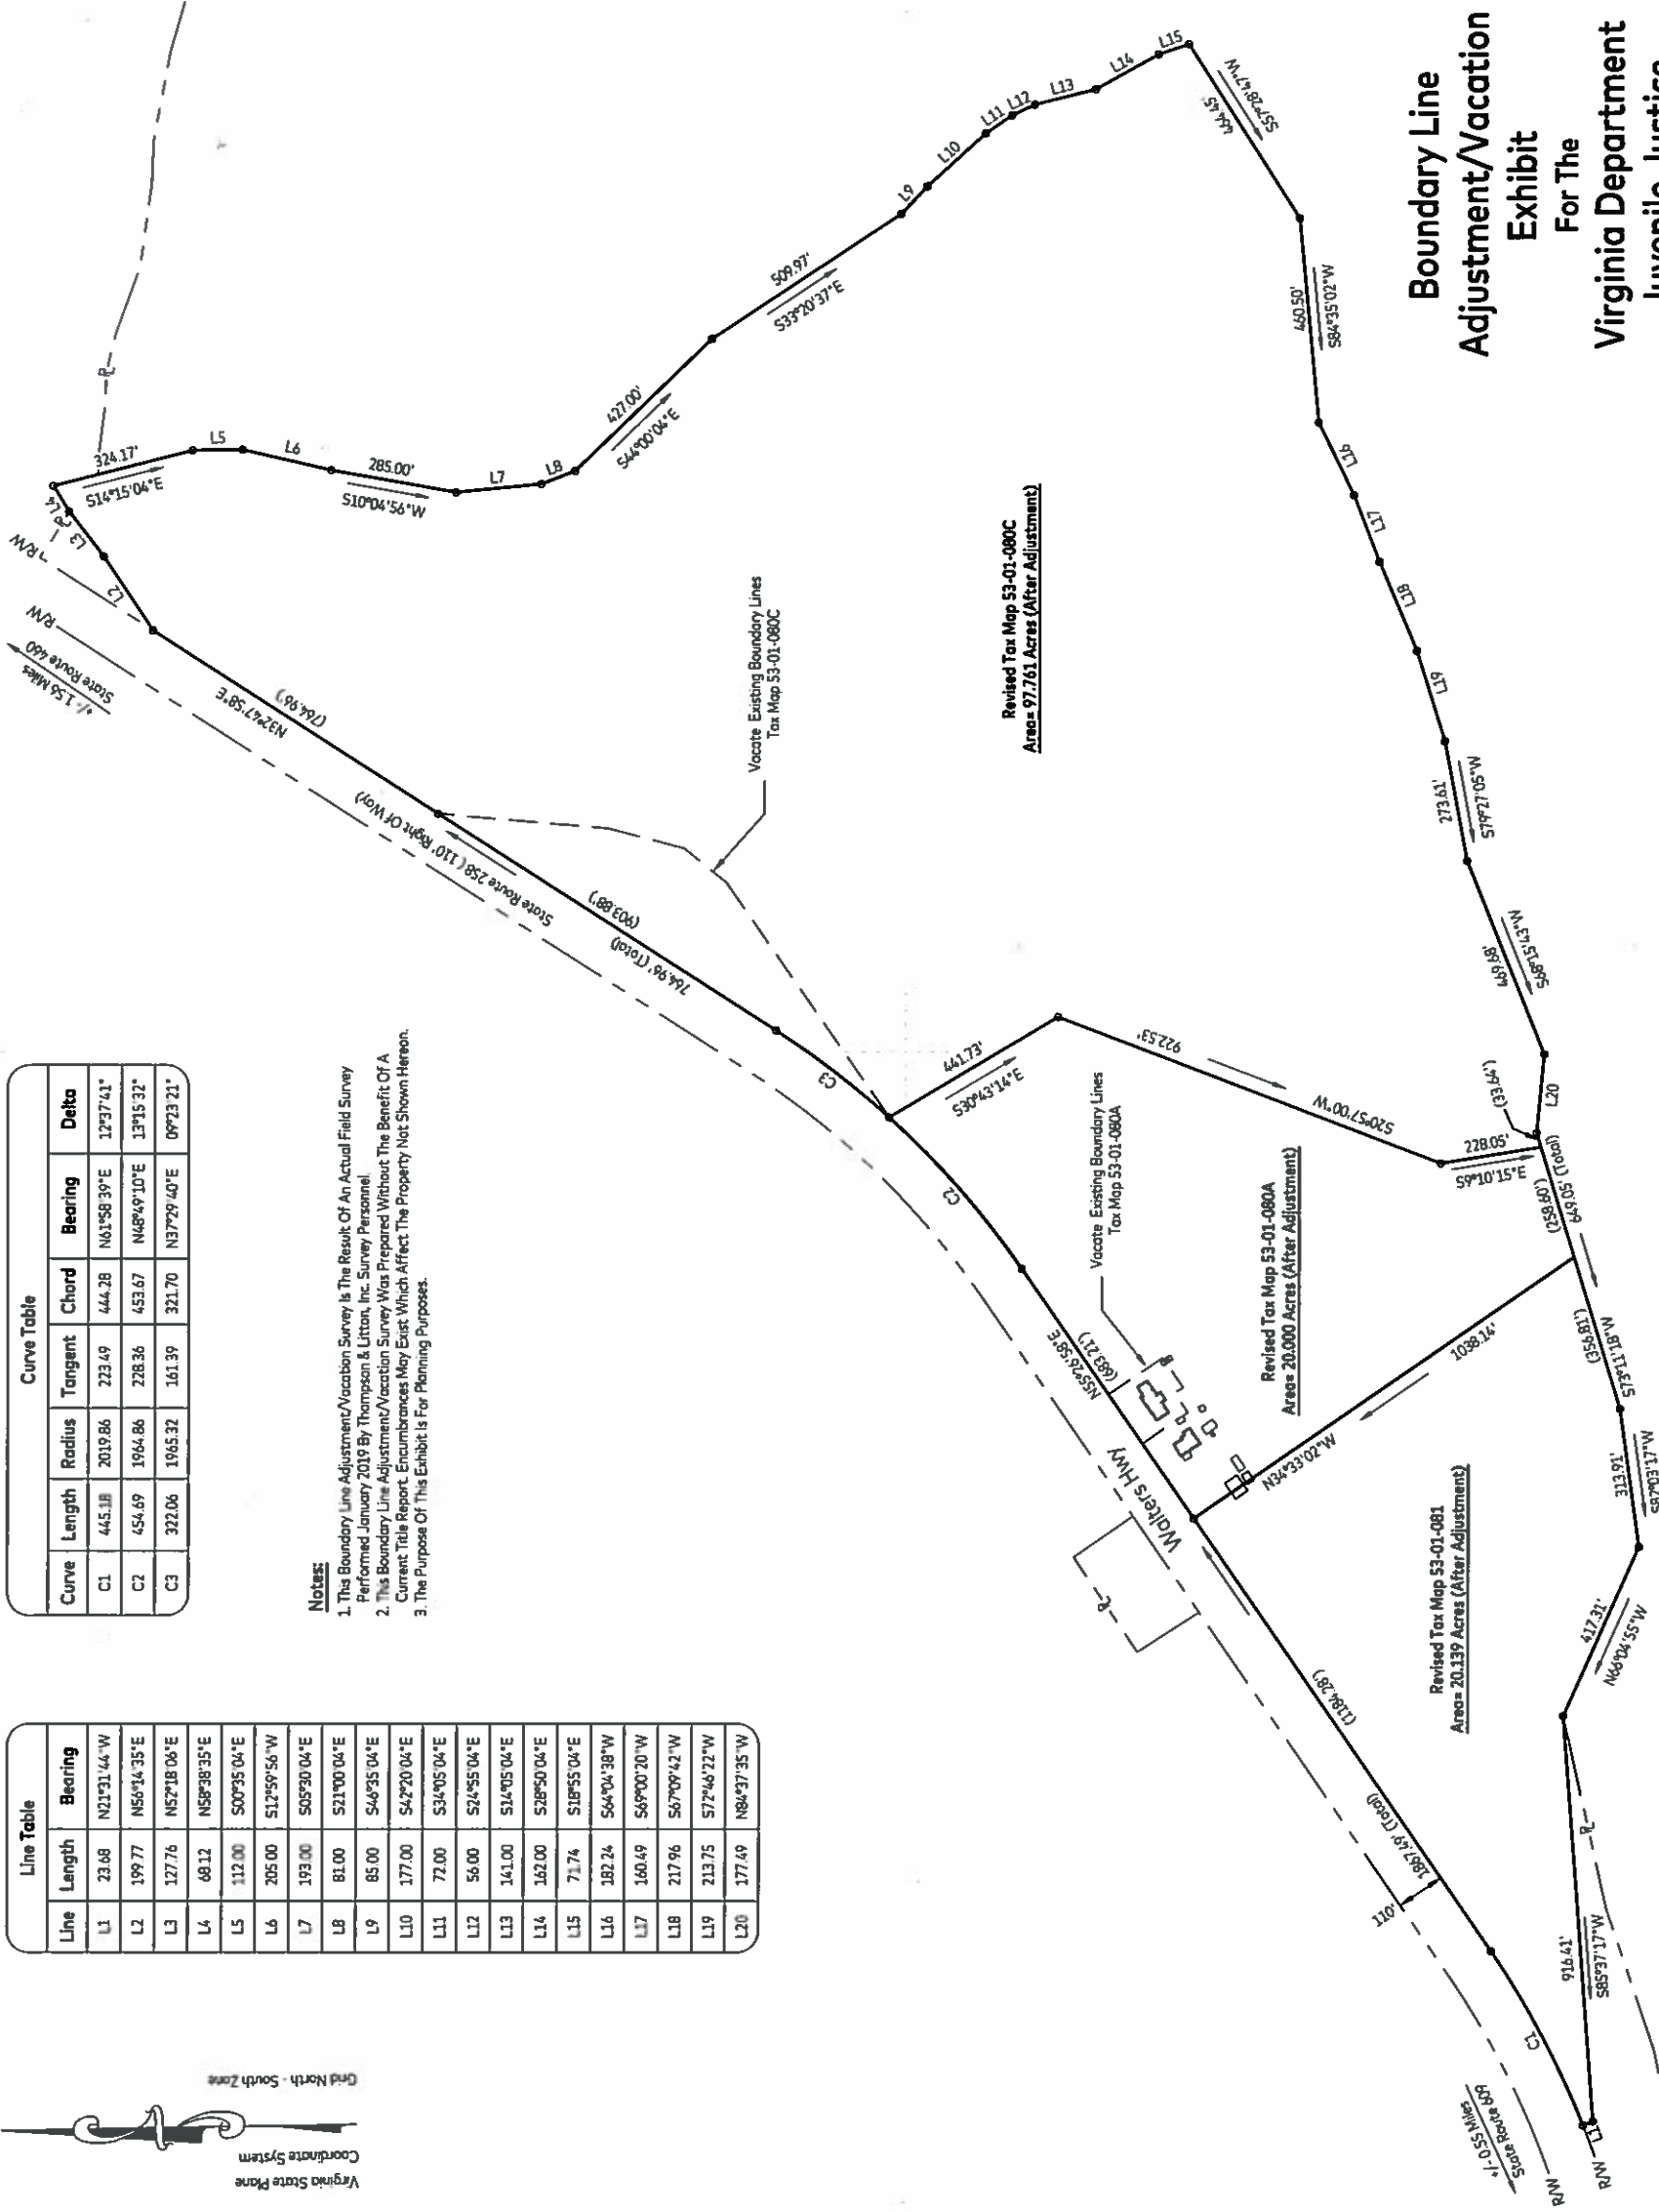


Line Table	
Line	Bearing
L1	N21°31'44"W
L2	N56°14'35"E
L3	N52°18'08"E
L4	N58°38'35"E
L5	S00°35'04"E
L6	S12°59'56"W
L7	S05°30'04"E
L8	S21°00'04"E
L9	S48°35'04"E
L10	S42°20'04"E
L11	S34°05'04"E
L12	S24°55'04"E
L13	S14°05'04"E
L14	S28°50'04"E
L15	S18°55'04"E
L16	S64°04'38"W
L17	S49°00'20"W
L18	S67°08'42"W
L19	S72°44'22"W
L20	N84°37'35"W

Curve Table				
Curve	Length	Radius	Tangent	Delta
C1	445.18	2019.86	223.49	12°37'41"
C2	454.69	1964.86	228.36	13°15'32"
C3	322.06	1965.32	161.39	09°23'21"

Notes:

1. This Boundary Line Adjustment/Vacation Survey Is The Result Of An Actual Field Survey Performed January 2019 By Thompson & Litton, Inc. Survey Personnel.
2. This Boundary Line Adjustment/Vacation Survey Was Prepared Without The Benefit Of A Current Title Report. Encumbrances May Exist Which Affect The Property Not Shown Hereon.
3. The Purpose Of This Exhibit Is For Planning Purposes.

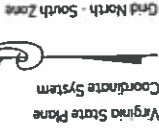

Revised Tax Map 53-01-080C
Area= 97.761 Acres (After Adjustment)

Revised Tax Map 53-01-080A
Area= 20.000 Acres (After Adjustment)

Revised Tax Map 53-01-081
Area= 20.139 Acres (After Adjustment)

Boundary Line
Adjustment/Vacation
Exhibit
For The
Virginia Department
Juvenile Justice
Isle Of Wight County
Located In
Windsor, VA



THOMPSON
& LITTON
726 Auburn Avenue
Radford, Virginia 24141
www.T-L.com

Boundary Line Adjustment/Vacation Exhibit
Windsor Magisterial District
Isle Of Wight County, Virginia

Drawn: CRD/CHF
Checked: CHF
Date: 22 January 2019
Project No: 14336-11

Document No:
14336-001

Sheet No.

1